

The HAVEN Model

Be able to build on Plot 1 – 10 In Hamlet 9






A3 1 : 100
FLOOR PLAN

GROUND FLOOR PLAN ON LAND 542.83 sq.m.

Scale 1 : 100

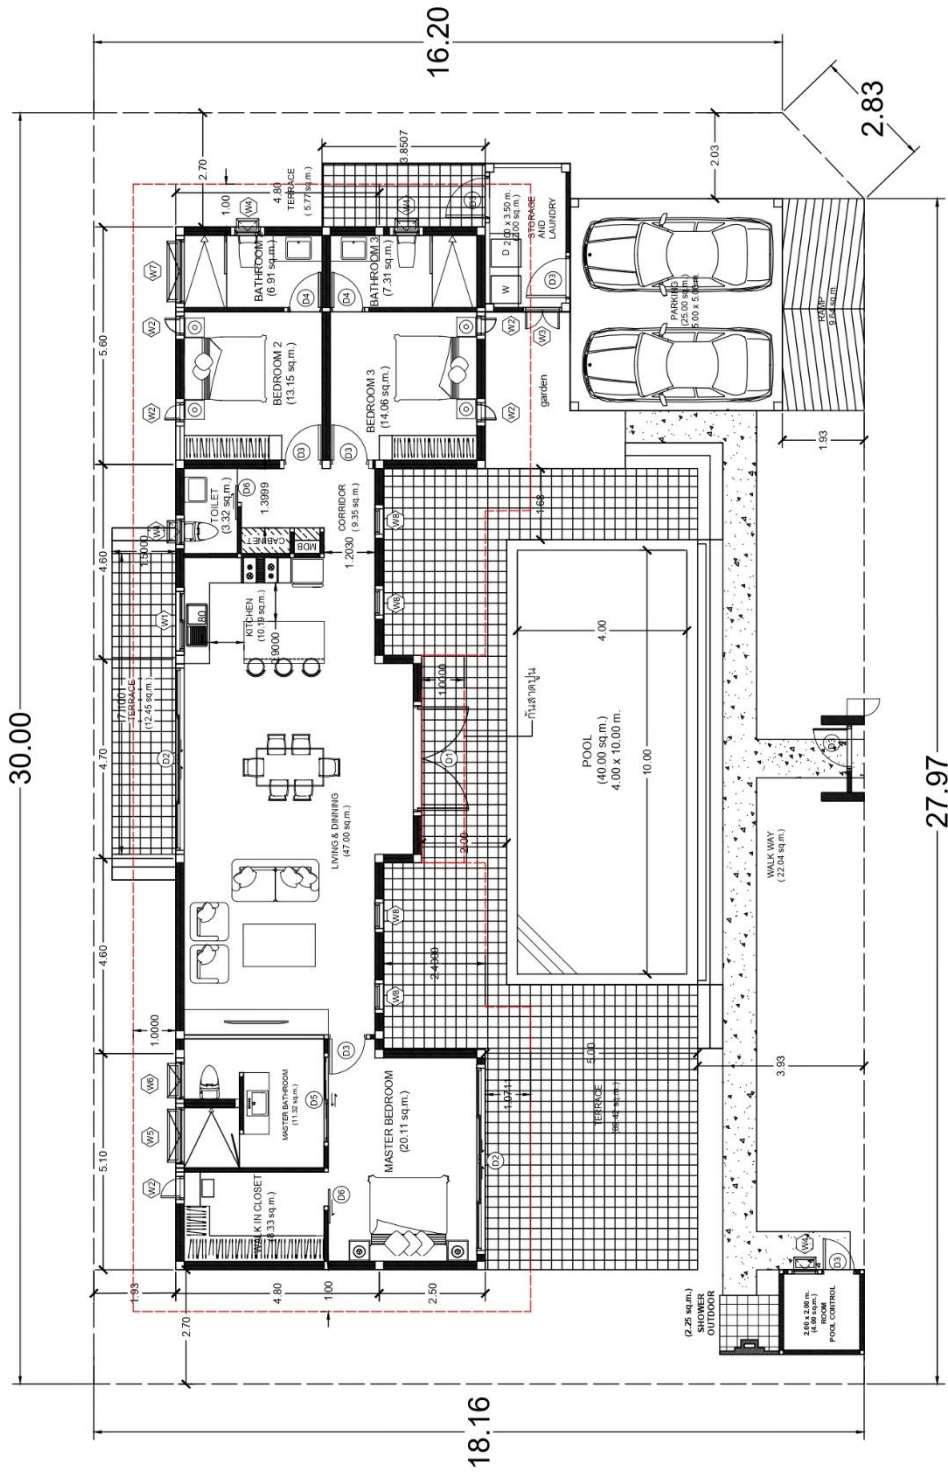

A3 1 : 100
FLOOR PLAN

GROUND FLOOR PLAN ON LAND 542.83 sq.m.

Scale 1 : 100

UPDATE 07 July 2021



Living Area of The Haven Model

On Land Size 542.83 Sq.m.

1	INDOOR (Sq.m.)	158.05
	Master Bedroom	20.11
	Walk-in-closet at master bedroom	8.33
	Bedroom 2	13.15
	Bedroom 3	14.06
	Master Bathroom	11.32
	Bathroom 2	6.91
	Bathroom 3	7.31
	Toilet	3.32
	Living Area & Dining Area	47.00
	Kitchen	10.19
	Corridor	9.35
	Storage room and laundry room	7.00
2	OUTDOOR (Sq.m.)	210.57
	Car park	25.00
	Pool Terrace	89.42
	Back terrace and terrace	12.45
	Terrace back of storage room	5.77
	Swimming Pool (4 X 10) Infinity system	40.00
	Pool Control Room	4.00
	Outdoor Shower	2.25
	Ramp	9.64
	Walk way	22.04
3	TOTAL LIVING AREA	368.62

Starting price 13,950,000*

---Date 10, 07, 2021.

Interior design 3D image Darker tone.





Interior design 3D image Lighter tone.



